

# 24" X 48" X 10 Ga WET SET


# GALVANIZED STEEL DETECTABLE WARNING TILE 2.350 DOME SPACING

(REPLACEABLE)

TEL 888-960-8897

FAX 847-550-8004

www.tuftile.com

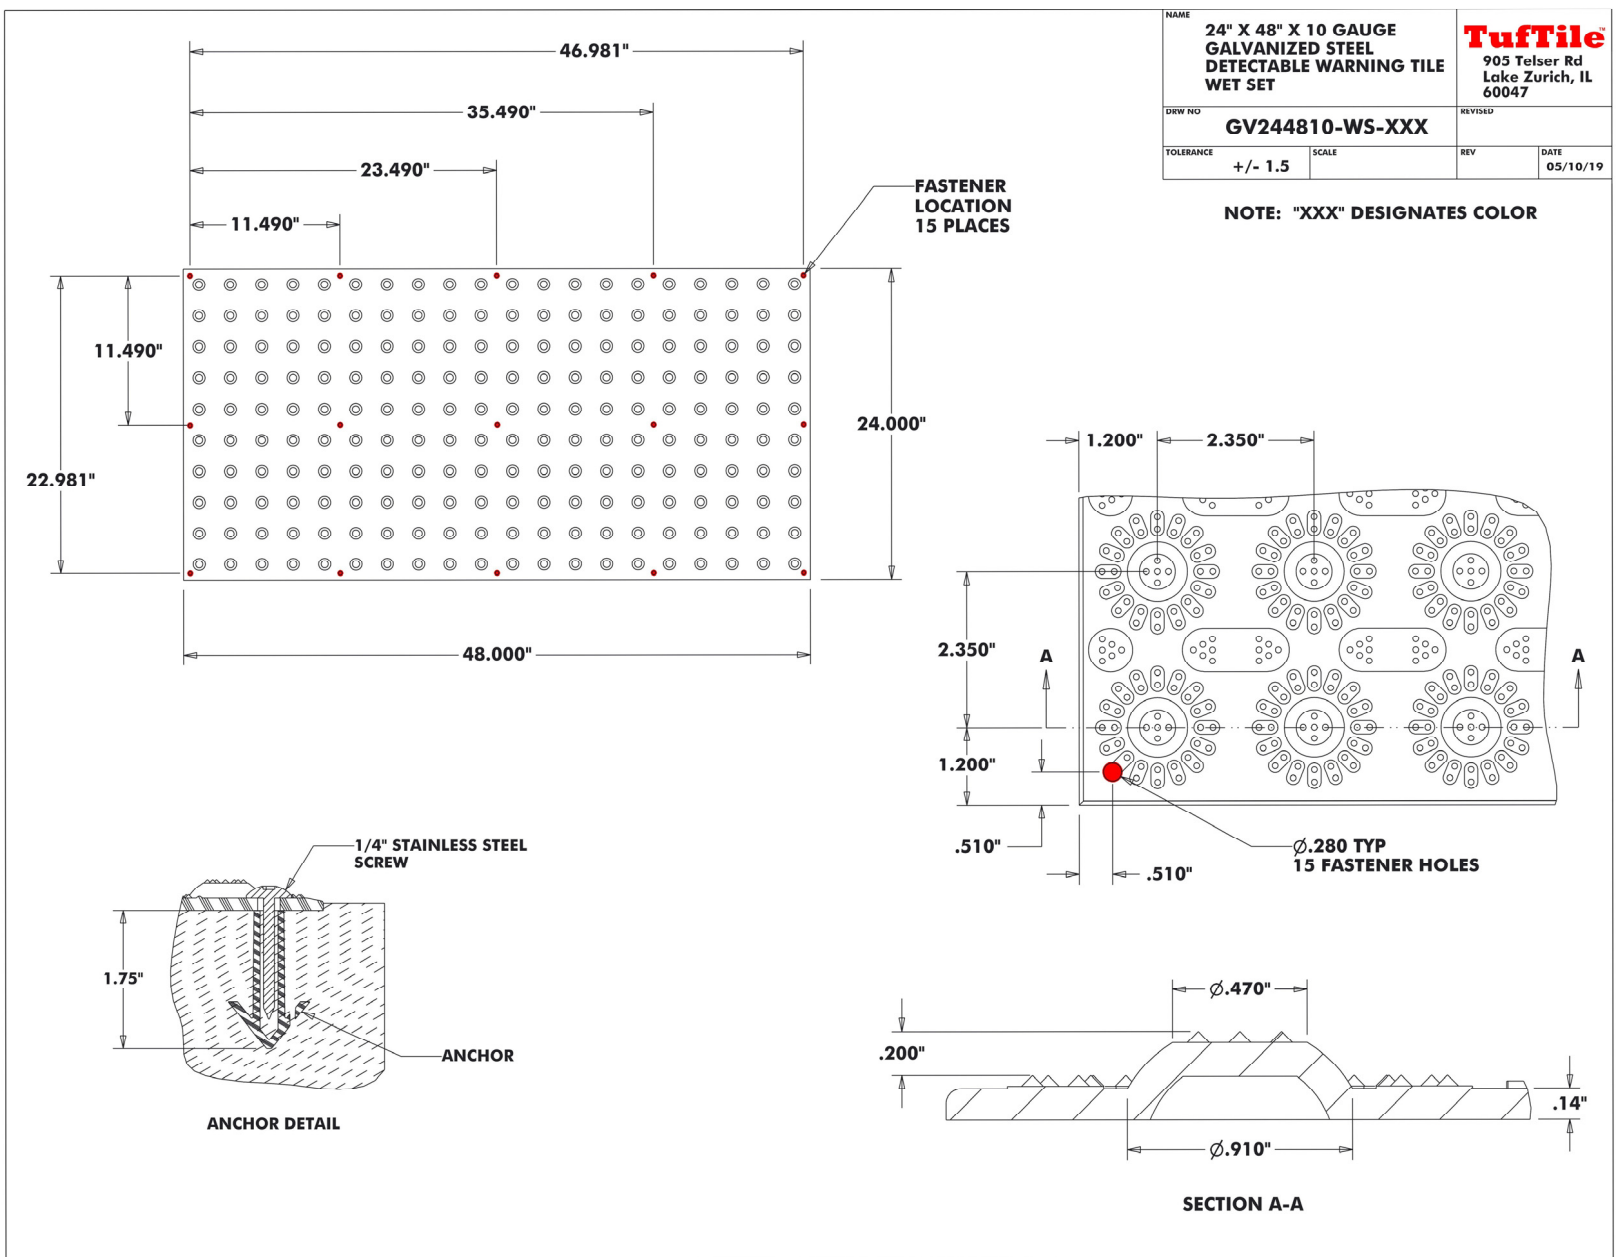

NAME <b>24" X 48" X 10 GAUGE GALVANIZED STEEL DETECTABLE WARNING TILE WET SET</b>		 905 Telsler Rd Lake Zurich, IL 60047	
DRW NO <b>GV244810-WS-XXX</b>	REVISED		
TOLERANCE +/- 1.5	SCALE	REV	DATE 05/10/19