

25R SURFACE APPLIED (REPLACEABLE)

POLYMER DETECTABLE WARNING TILE


2.350 DOME SPACING

TufTile®

DRW NO	TT25R-SA-XXX	DRAWN	GM	DATE	12-30-20
TOLERANCE	+/- 0.050	SCALE		REV	DATE

NOTES:

"XXX" DESIGNATES COLOR

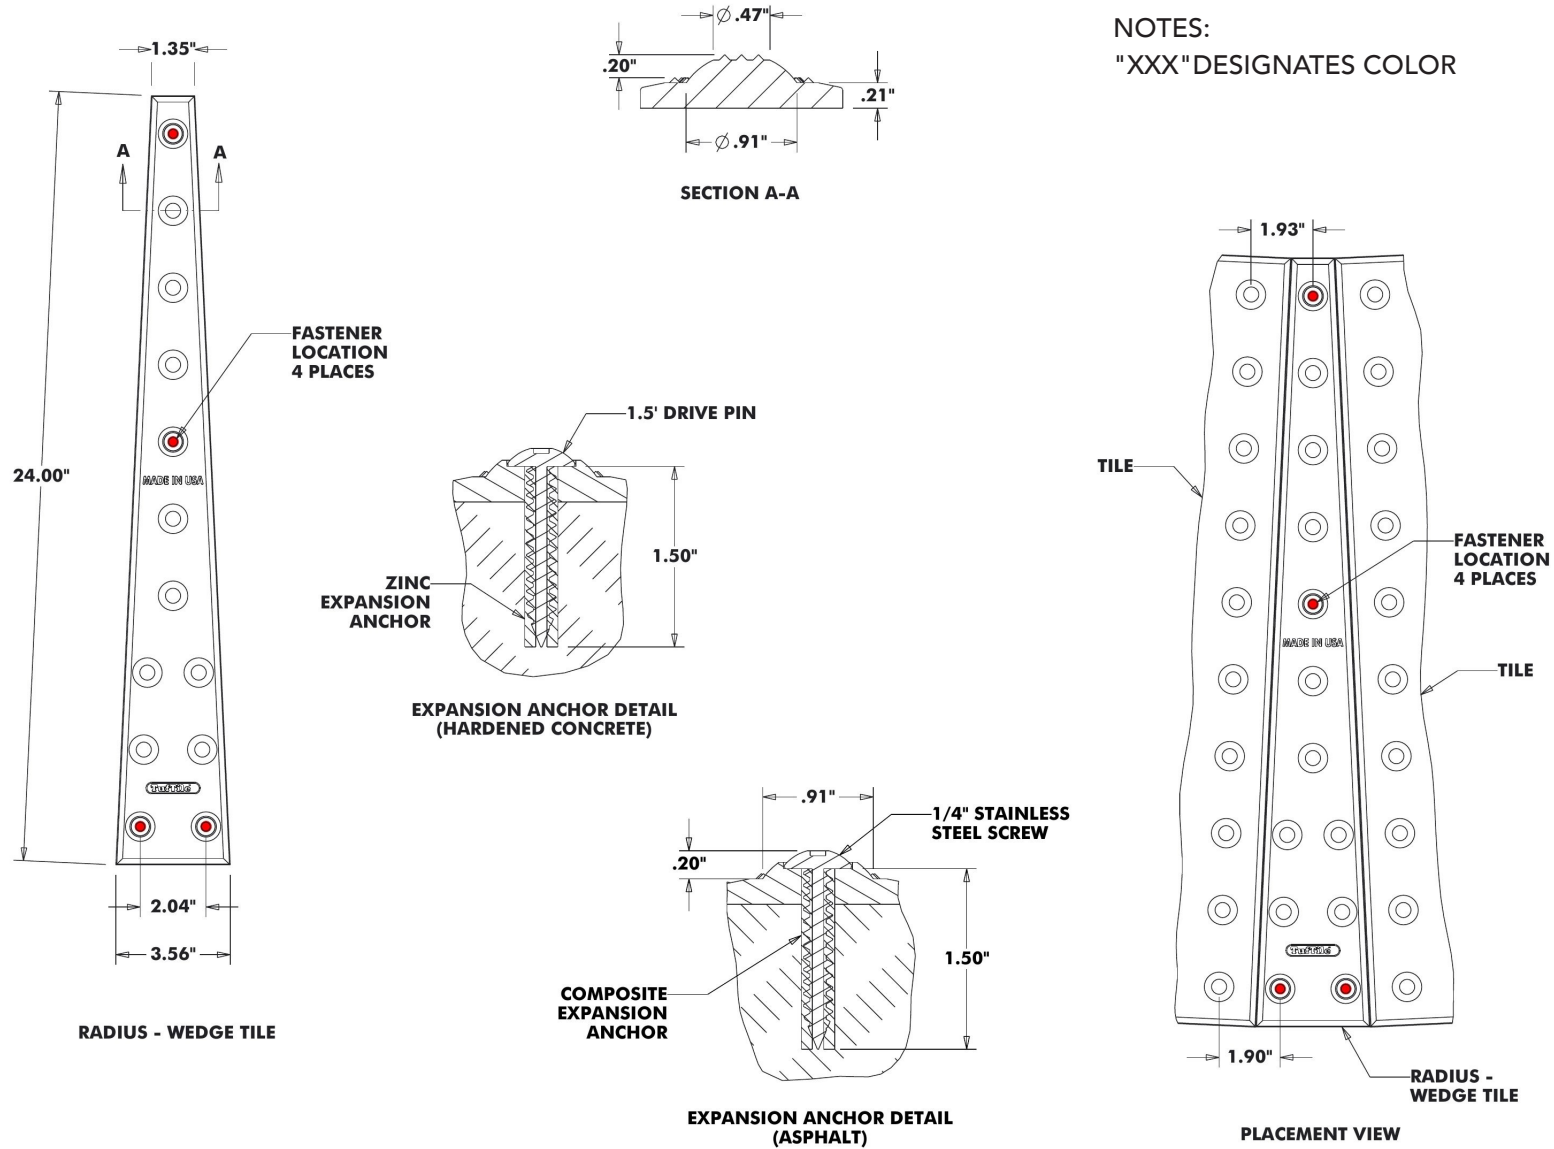

TufTile.com

1-888-960-8897

905 Telser Road, Lake Zurich, IL 60047

©2021 TufTile, Inc. All Rights Reserved. V2.0